

GENERAL NOTES -
BEAM GUIDE RAIL ATTACHMENTS

STRUCTURAL STEEL PLATES AND SHAPES SHALL CONFORM TO ASTM A36M AND SHALL BE GALVANIZED PER ASTM A123.

~~STEEL BOLTS, NUTS AND WASHERS SHALL CONFORM TO ASTM A307, UNLESS DESIGNATED AS HIGH STRENGTH. HIGH STRENGTH BOLTS, NUTS AND WASHERS SHALL CONFORM TO ASTM A325. HARDWARE SHALL BE GALVANIZED PER ASTM A153.~~


CONCRETE SHALL BE CLASS B CONCRETE.

REINFORCEMENT SHALL CONFORM TO ASTM A 615, GRADE 60.


HIGH STRENGTH BOLTS FOR BASE PLATE ANCHORAGE SHALL BE FULLY THREADED AND INSTALLED IN CORED HOLES NO GREATER THAN THE BOLT DIAMETER PLUS 6 MM. CARE SHALL BE EXERCISED TO AVOID DAMAGE TO EXISTING REINFORCEMENT AND CONDUITS. MINIMUM EMBEDMENT LENGTH SHALL BE 152 MM. BOLTS SHALL BE EPOXY GROUTED IN PLACE PER MANUFACTURER'S RECOMMENDATIONS TO ATTAIN A MINIMUM PULLOUT STRENGTH OF 107 KILONEWTONS AT THE CONSTRUCTION SITE AS CERTIFIED BY THE CONTRACTOR.

~~HIGH STRENGTH BOLTS FOR BASE PLATE ANCHORAGE MAY BE CAST IN PLACE IN FRESH CONCRETE WITH A MINIMUM EMBEDMENT LENGTH OF 508 MM.~~

CD-612-9.4

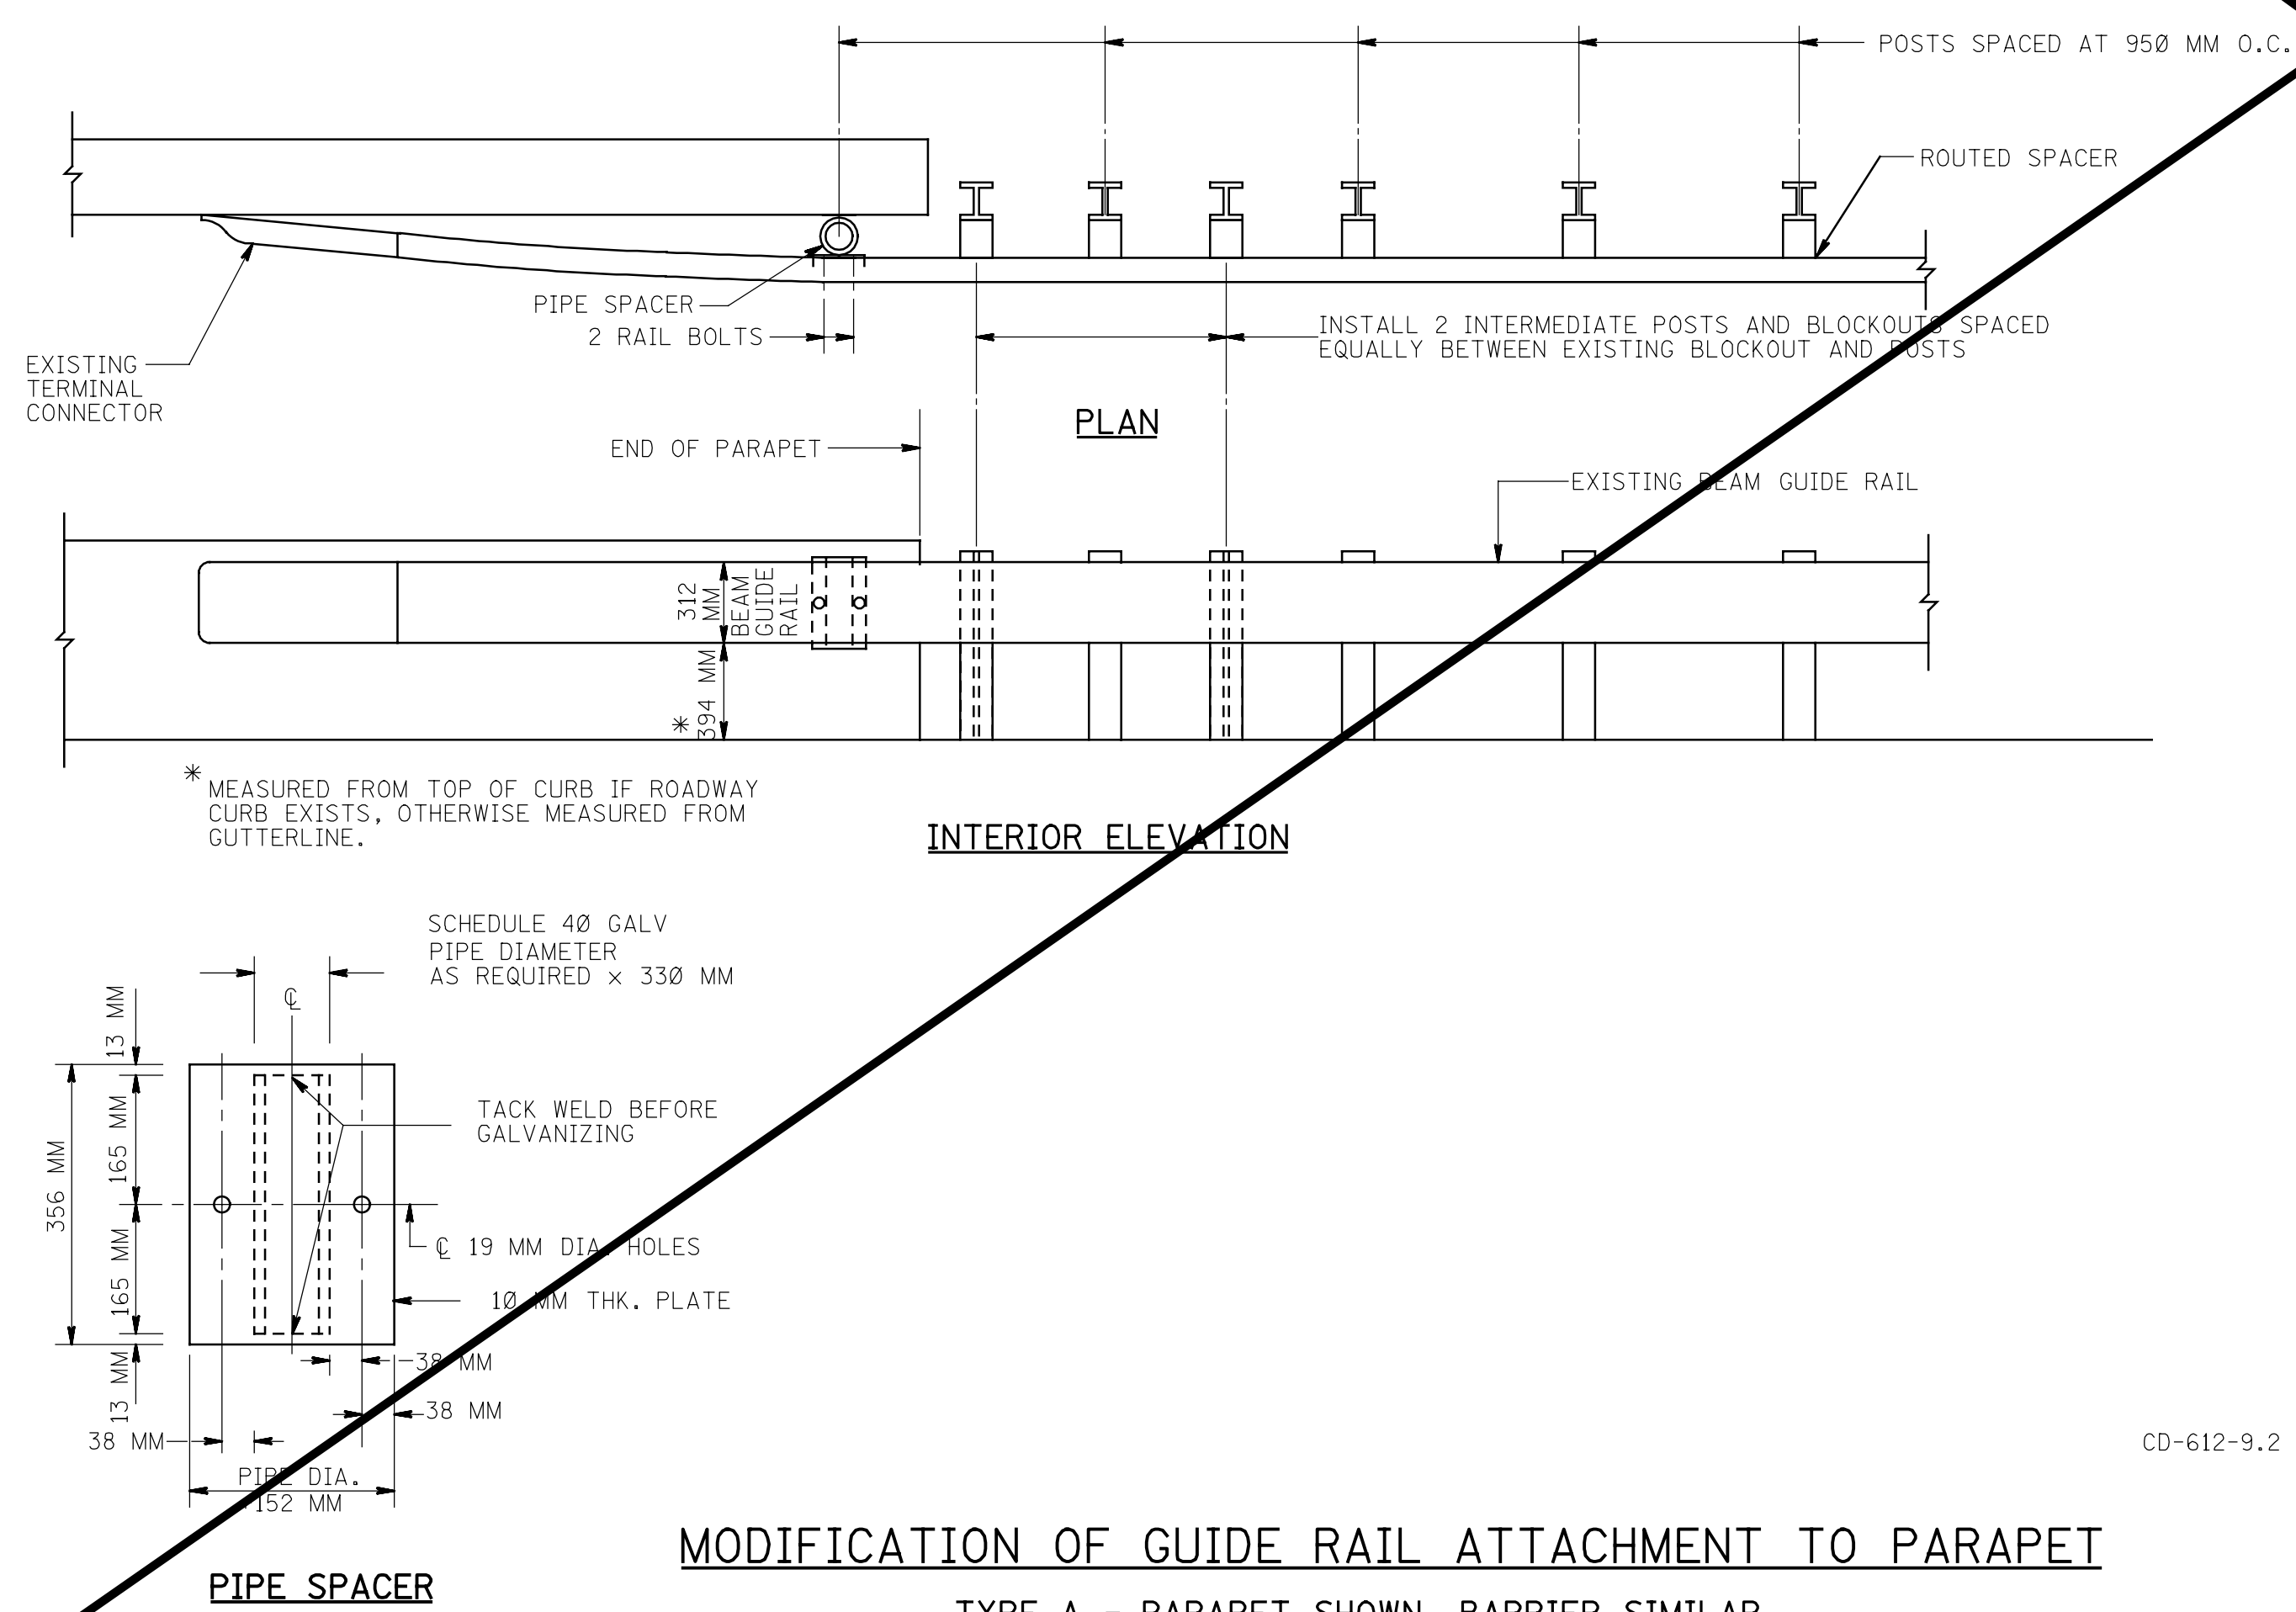

MODIFICATION OF GUIDE RAIL ATTACHMENT TO PARAPET
TYPE A - PARAPET SHOWN, BARRIER SIMILAR

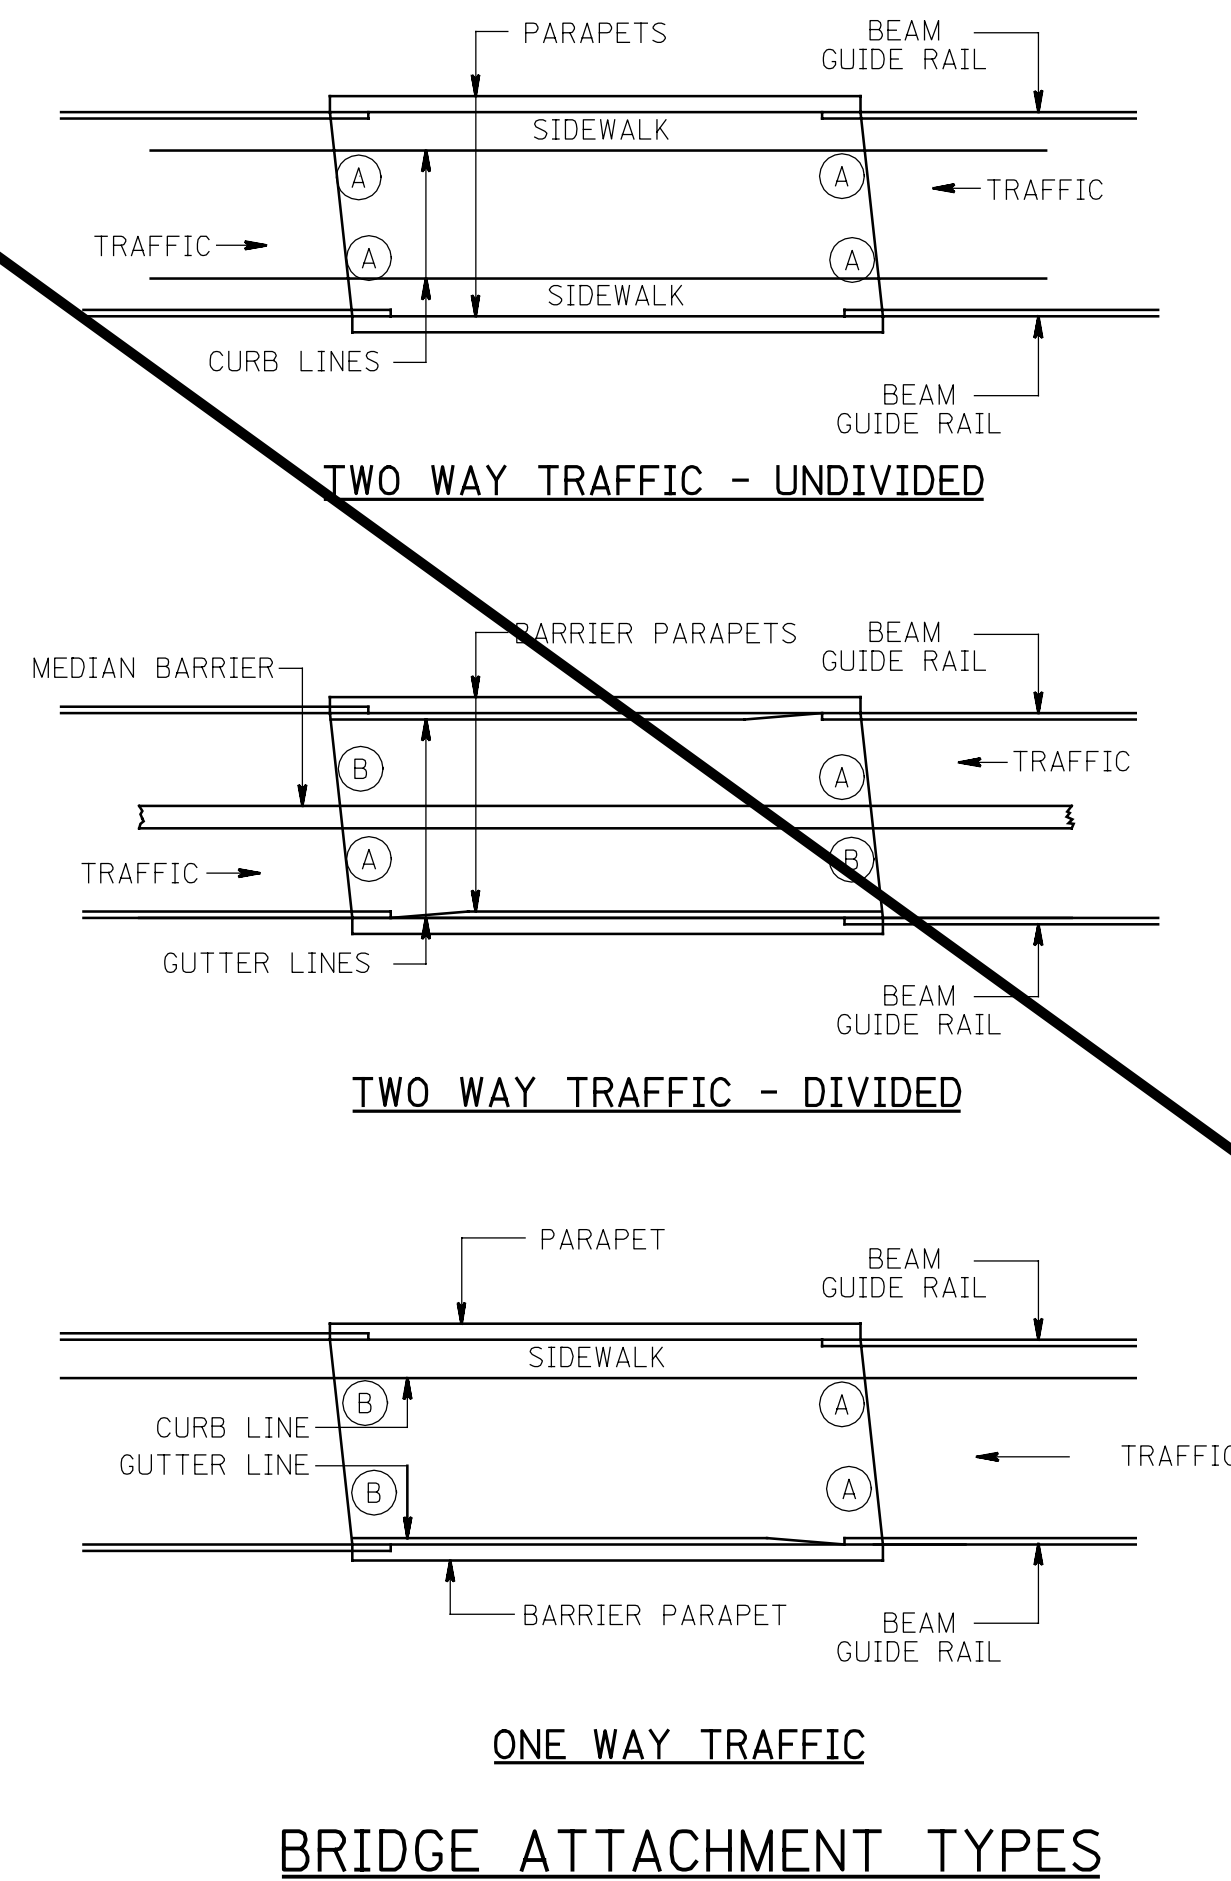

BEAM GUIDE RAIL
ATTACHMENTS
N.T.S.

N.T.S.

CD-612-9


NEW JERSEY DEPARTMENT OF TRANSPORTATION

CONSTRUCTION DETAILS

CD-612-9.3

(A) ATTACHMENT TYPE A
(B) ATTACHMENT TYPE B
SEE CD-612-9.1

ID = TPESWAN
file = J:\road2\StdDet\od61213.dgn
date = 05-MAR-2004 10:20
queue = \\CADPLT06\MRP06000 = 299,9991391;1.000000
pen table = E:\Nbridge\plot\pt\basio.tbl

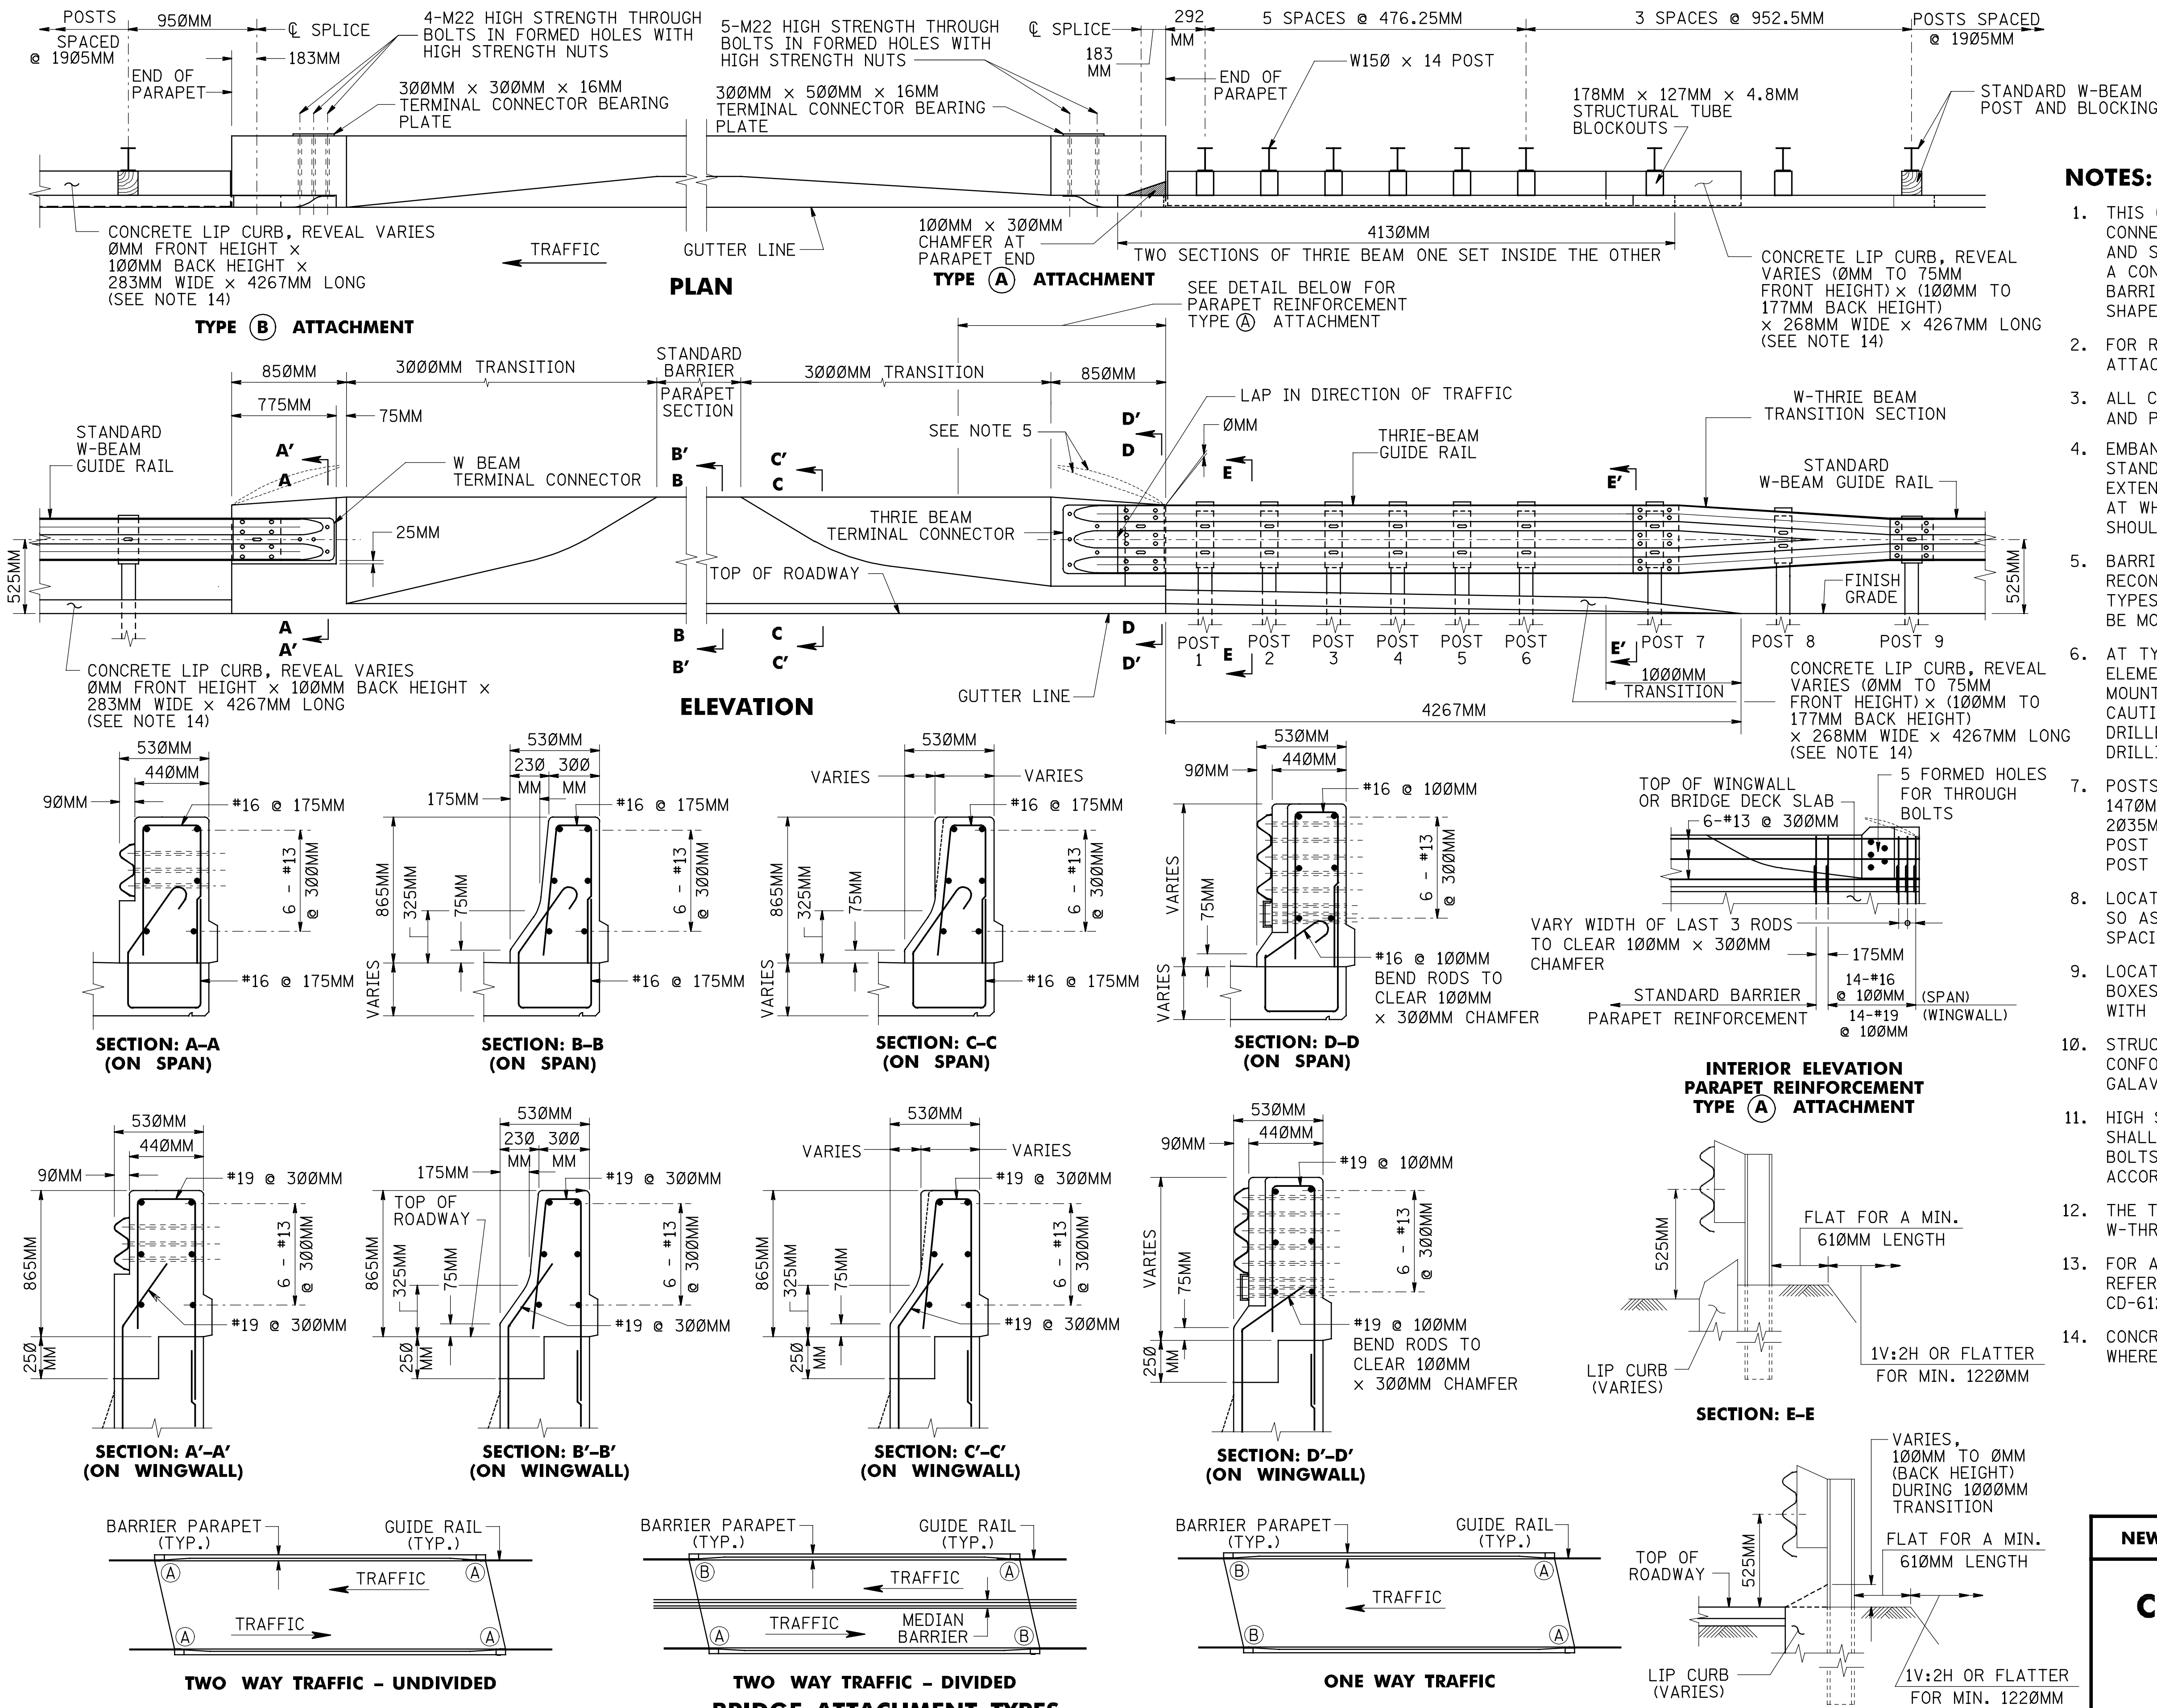

NOTES:

- THIS GUIDE RAIL TRANSITION IS APPROPRIATE FOR CONNECTION TO A VERTICAL CONCRETE SHAPE AND SHOULD NOT BE CONNECTED DIRECTLY TO A CONCRETE SAFETY SHAPE. CONCRETE SAFETY BARRIER SHOULD BE TRANSITIONED TO A VERTICAL SHAPE AT THE GUIDE RAIL CONNECTION.
- FOR RECOMMENDED ATTACHMENT, REFER TO "BRIDGE ATTACHMENT TYPES", THIS SHEET.
- ALL CROSS SLOPES BETWEEN THE PAVEMENT EDGE AND POSTS SHALL BE 1V:10H OR FLATTER.
- EMBANKMENT MATERIAL CONFORMING TO THE NJDOT STANDARD SPECIFICATIONS SECTION 203 SHALL EXTEND FLAT BEHIND THE POSTS AT LEAST 610MM AT WHICH POINT A SLOPE OF NO STEEPER THAN 1V:2H SHOULD EXTEND A MINIMUM OF 1220MM FURTHER.
- BARRIER PARAPET END MAY HAVE TO BE RECONFIGURED TO ACCEPT DIFFERENT TYPES OF RAILING OR FENCING THAT MAY BE MOUNTED ON TOP OF THE PARAPET.
- AT TYPE (A) ATTACHMENTS, THRIE BEAM RAIL ELEMENT WILL REQUIRE ADDITIONAL POST MOUNTING HOLES FOR POST #1, #3 AND #5. CAUTION, HOLES ARE TO BE SHOP PUNCHED OR DRILLED BEFORE GALVANIZATION. NO FIELD DRILLING IS PERMITTED.
- POSTS 1 THRU 7 SHALL BE 2175MM LONG WITH 1470MM POST EMBEDMENT. POST 8 SHALL BE 2035MM LONG WITH 1378MM POST EMBEDMENT. POST 9 SHALL BE 2035MM LONG WITH 1330MM POST EMBEDMENT.
- LOCATE CONDUIT AT END OF BARRIER PARAPETS SO AS NOT TO INTERFERE WITH GUIDE RAIL POST SPACING.
- LOCATE DRAINAGE INLETS AND ELECTRICAL JUNCTION BOXES ON APPROACHES SO AS TO NOT INTERFERE WITH GUIDE RAIL POST SPACING.
- STRUCTURAL STEEL PLATES AND SHAPES SHALL CONFORM TO AASHTO M270M AND SHALL BE GALVANIZED PER AASHTO M111M.
- HIGH STRENGTH STEEL BOLTS, NUTS AND WASHERS SHALL CONFORM TO AASHTO M164M. ZINC COATED BOLTS, NUTS AND WASHERS SHALL BE TREATED ACCORDING TO AASHTO M232M.
- THE THICKNESS OF THRIE-BEAM, W-BEAM AND W-THRIE BEAM TRANSITION SHALL BE 2.75MM.
- FOR ADDITIONAL THRIE BEAM AND W-BEAM DETAILS REFER TO CD-605-1.9, CD-612-1, CD-612-3, AND CD-612-12.
- CONCRETE LIP CURB MAY BE OMITTED AT UNDERPASS, WHERE EROSION CONTROL IS NOT NECESSARY.

BEAM GUIDE RAIL ATTACHMENTS

N.T.S.




CD-612-13

NEW JERSEY DEPARTMENT OF TRANSPORTATION


CONSTRUCTION DETAILS

CD-612-13.1


queue = \\CADPLT06\NRPD6060e = 299.9991391.000000 pen table = E:\bridge\uplot\pt\basic.tbl
date = 05-MAR-2004 10:20
ID = TPESWAN file = J:\road2\StdDet\cd61215.dgn

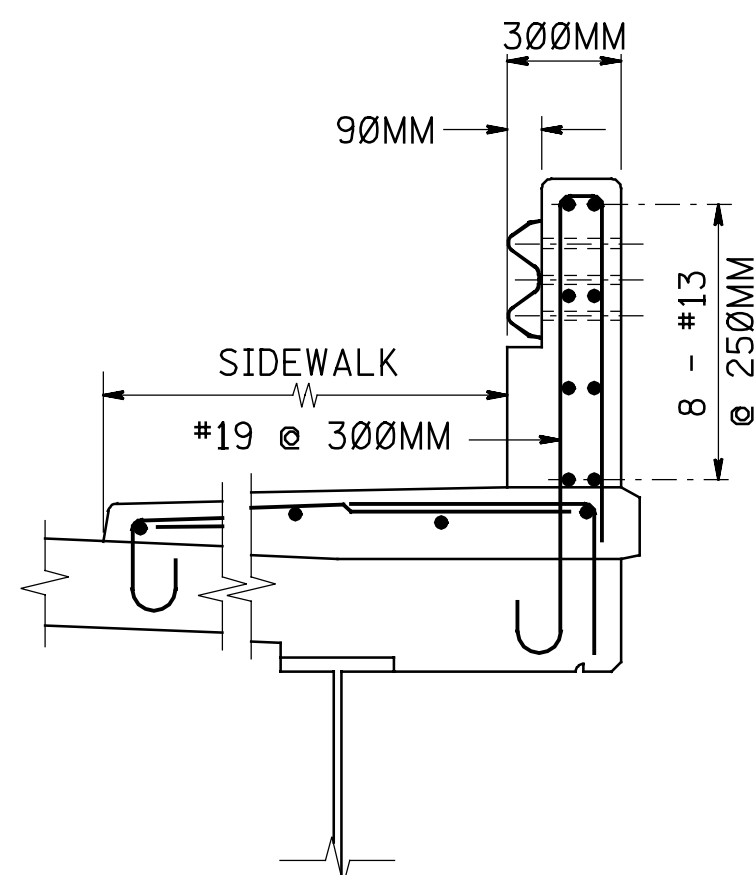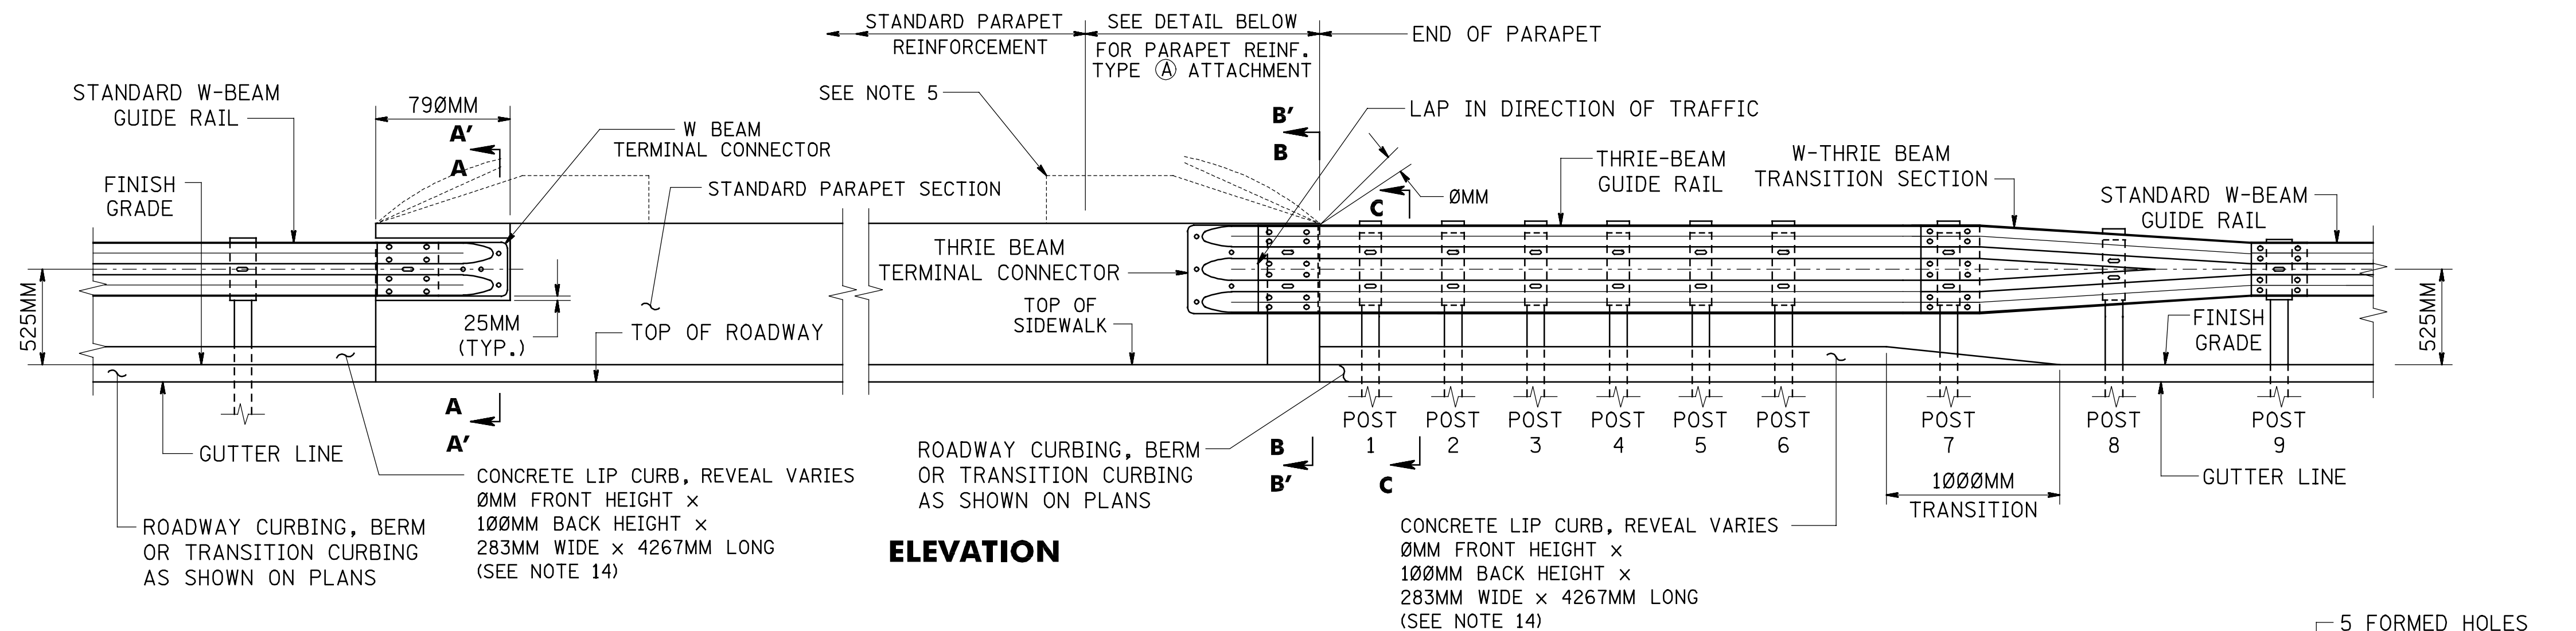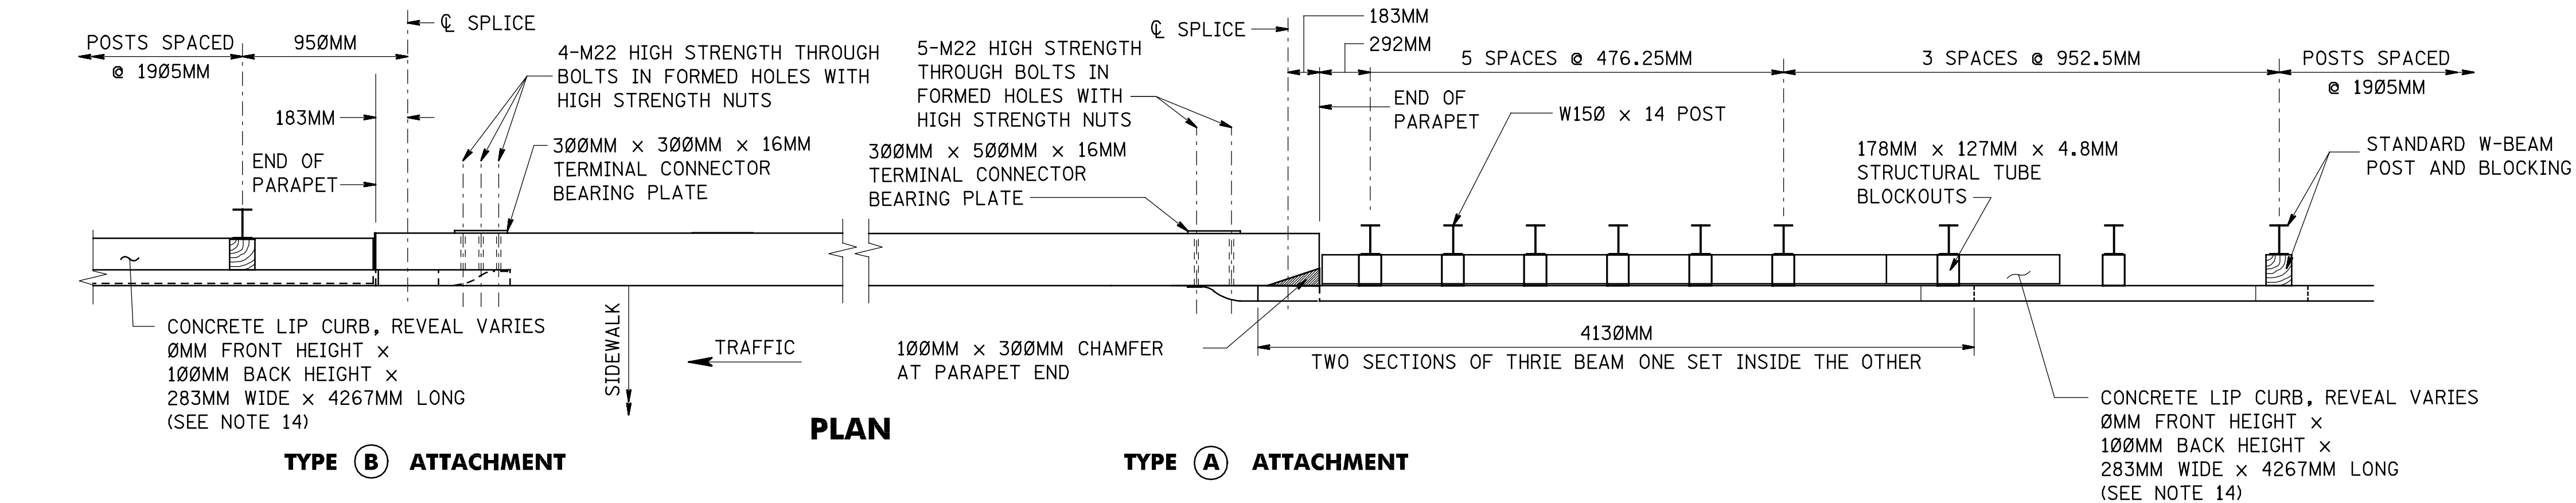


SECTION: A-A
(ON SPAN)

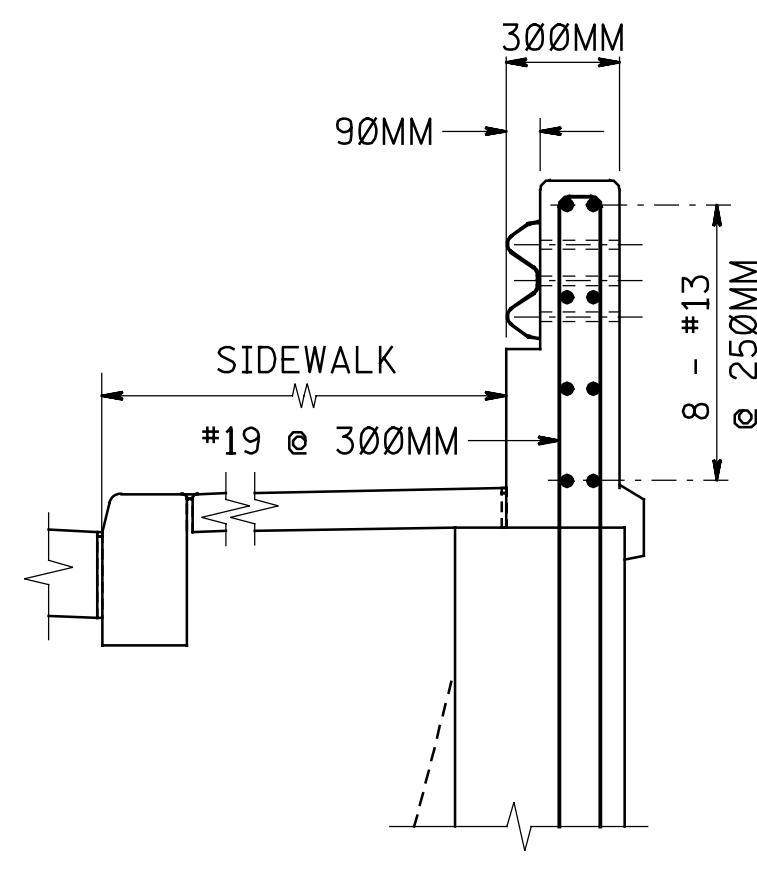


SECTION: A'-A'
(ON WINGWALL)

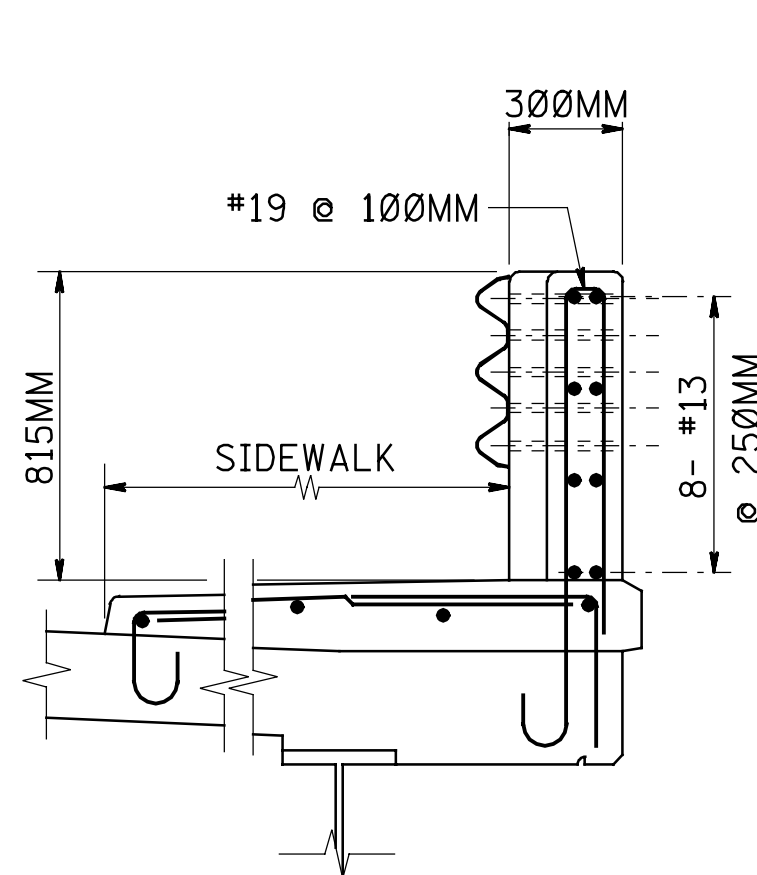


SECTION: B-B
(ON SPAN)

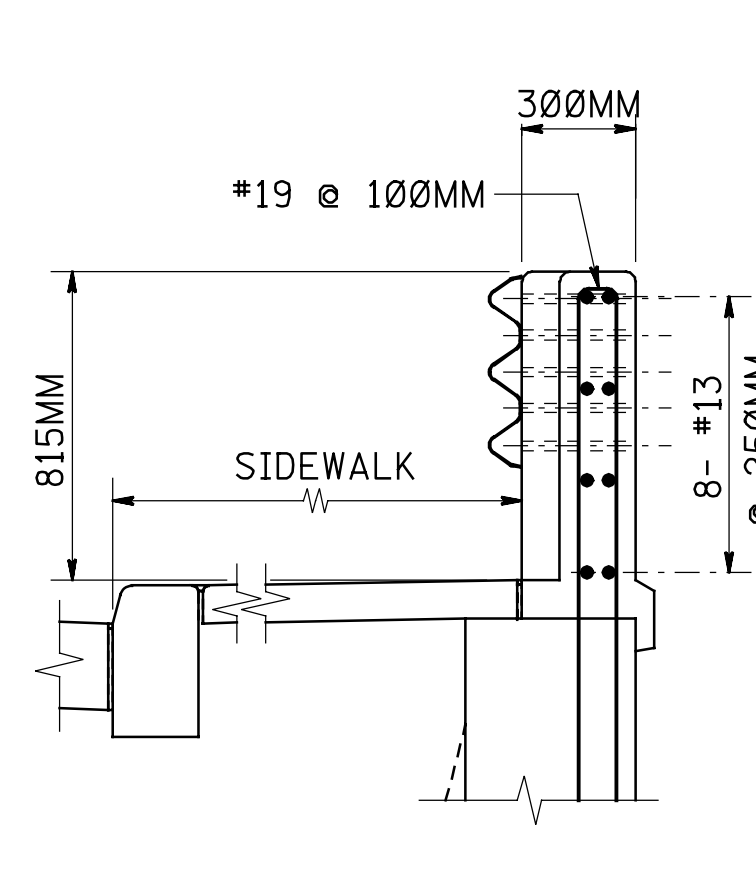


SECTION: B'-B'
(ON WINGWALL)

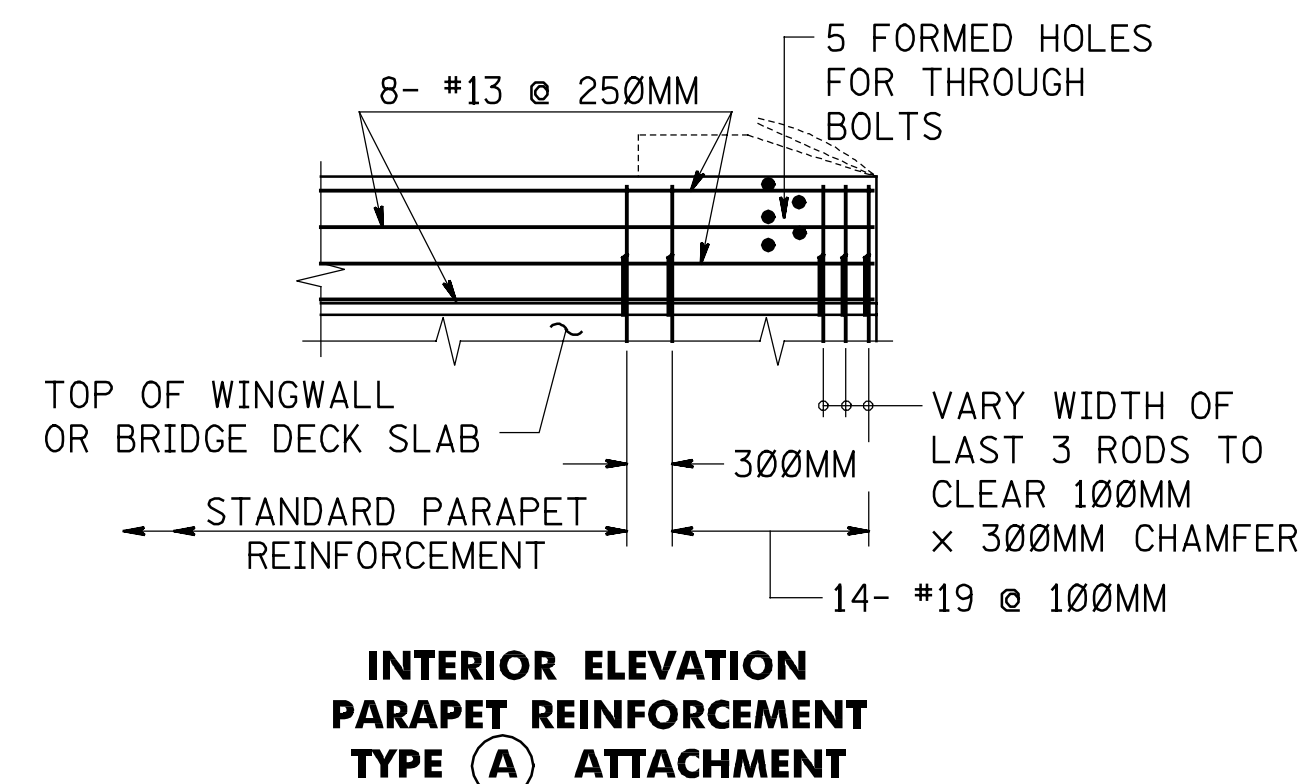


GUIDE RAIL ATTACHMENT - NEW CONSTRUCTION
(SIDEWALK WITH PARAPET)

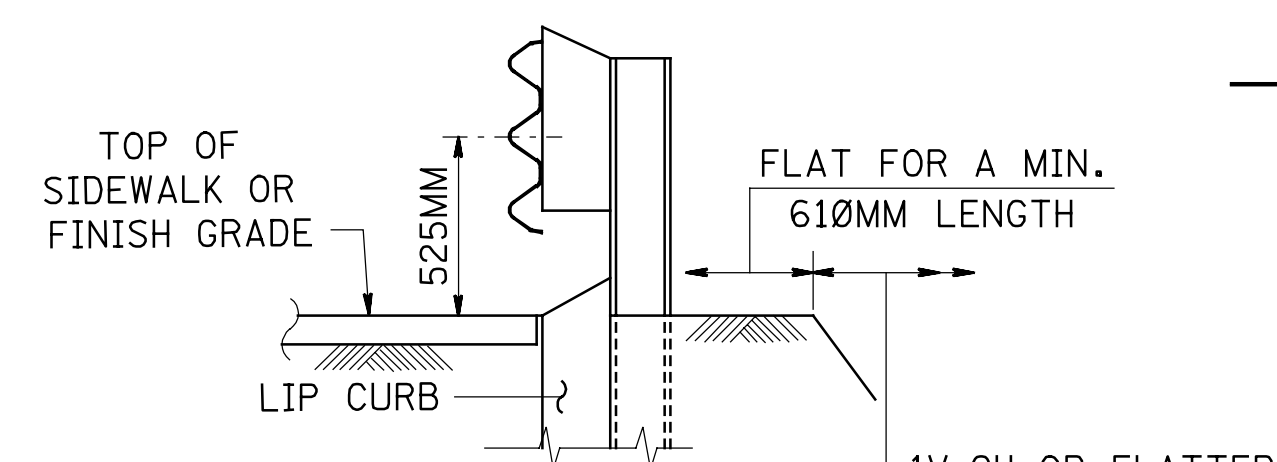


SECTION: C-C

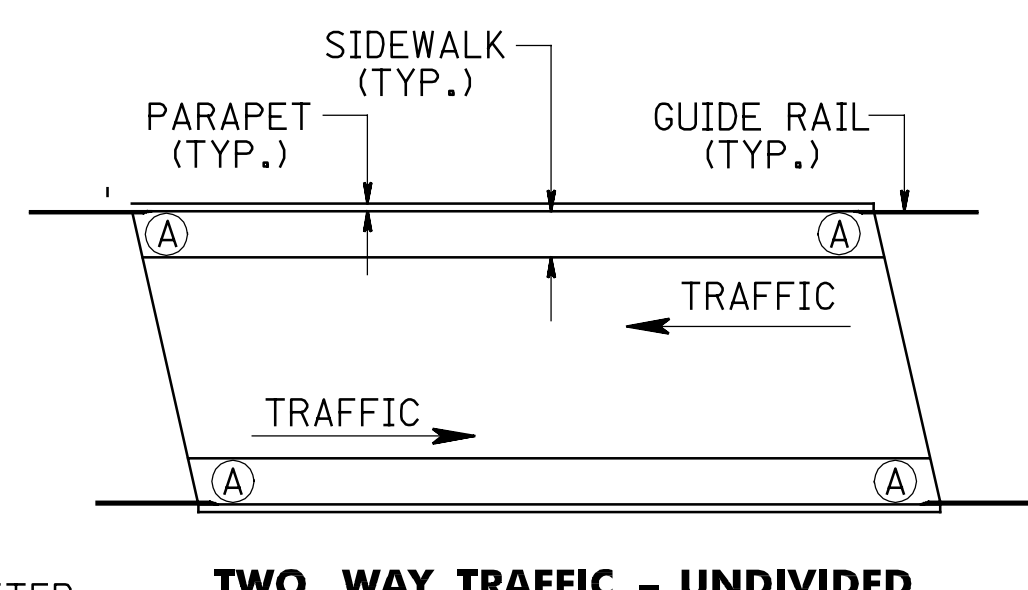

TWO WAY TRAFFIC - UNDIVIDED

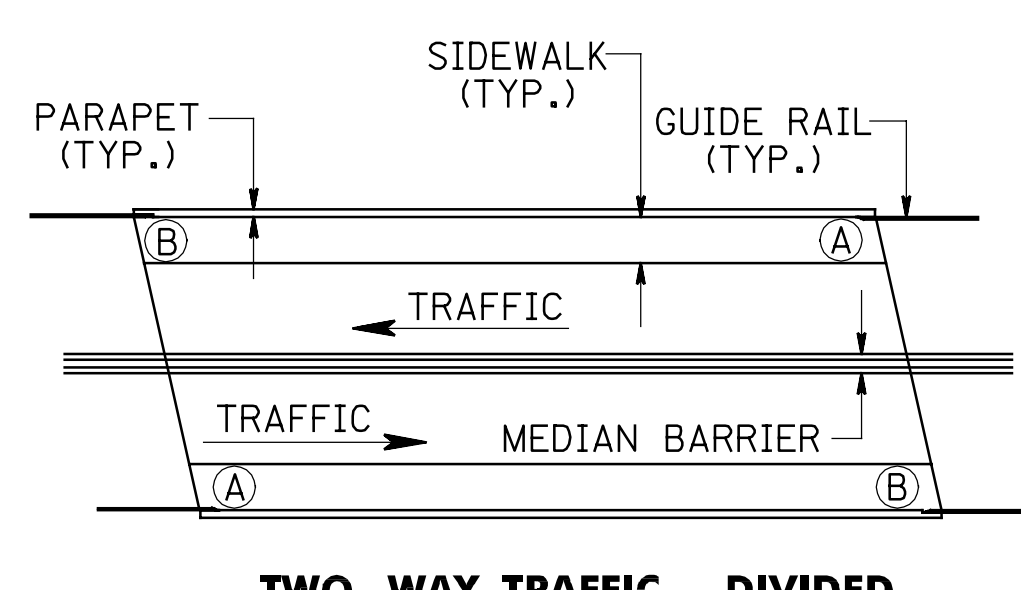

TWO WAY TRAFFIC - DIVIDED
BRIDGE ATTACHMENT TYPES

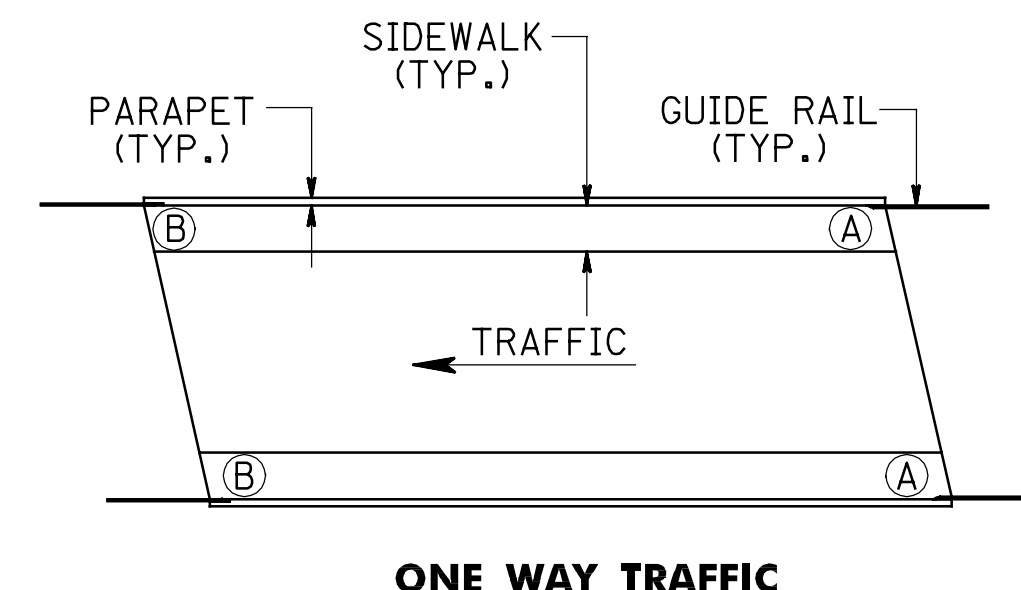

ONE WAY TRAFFIC

NOTES:

1. THIS GUIDE RAIL TRANSITION IS APPROPRIATE FOR CONNECTION TO A VERTICAL CONCRETE SHAPE.
2. FOR RECOMMENDED ATTACHMENT TYPE, REFER TO "BRIDGE ATTACHMENT TYPES", THIS SHEET.
3. ALL CROSS SLOPES BETWEEN THE PAVEMENT EDGE AND POSTS SHALL BE 1V:10H OR FLATTER.
4. EMBANKMENT MATERIAL CONFORMING TO THE NJDOT STANDARD SPECIFICATIONS SECTION 203 SHALL EXTEND FLAT BEHIND THE POSTS AT LEAST 610MM AT WHICH POINT A SLOPE OF NO STEEPER THAN 1V:2H SHOULD EXTEND A MINIMUM OF 1220MM FURTHER.
5. WHEN RAILING IS INSTALLED ON TOP OF PARAPET, PARAPET END SHALL BE MODIFIED TO ACCOMMODATE HORIZONTAL RAIL ATTACHMENT TO PARAPET. REFER TO STANDARD RAILING PLATE FOR ATTACHMENT DETAILS.
6. AT TYPE (A) ATTACHMENTS, THRIE BEAM RAIL ELEMENT WILL REQUIRE ADDITIONAL POST MOUNTING HOLES FOR POST #1, 3 & 5. CAUTION, HOLES ARE TO BE SHOP PUNCHED OR DRILLED BEFORE GALVANIZATION. NO FIELD DRILLING IS PERMITTED.
7. POSTS 1 THRU 7 SHALL BE 2175MM LONG WITH 1470MM POST EMBEDMENT. POST 8 SHALL BE 2035MM LONG WITH 1378MM POST EMBEDMENT. POST 9 SHALL BE 2035MM LONG WITH 1330MM POST EMBEDMENT.
8. LOCATE CONDUIT AT END OF PYLON SO AS NOT TO INTERFERE WITH GUIDE RAIL POST SPACING.
9. LOCATE DRAINAGE INLETS AND ELECTRIC JUNCTION BOXES ON APPROACHES SO AS NOT TO INTERFERE WITH GUIDE RAIL POST SPACING.
10. STRUCTURAL STEEL PLATES AND SHAPES SHALL CONFORM TO AASHTO M270M AND SHALL BE GALVANIZED AS PER AASHTO M111M.
11. HIGH STRENGTH STEEL BOLTS, NUTS AND WASHERS SHALL CONFORM TO AASHTO M164M. ZINC COATED BOLTS, NUTS AND WASHERS SHALL BE TREATED ACCORDING TO AASHTO M232M.
12. THE THICKNESS OF THRIE-BEAM, W-BEAM AND W-THRIE BEAM TRANSITION SHALL BE 2.75MM.
13. FOR ADDITIONAL THRIE BEAM AND W-BEAM DETAILS REFER TO CD-605-1.9, CD-612-1, CD-612-3, AND CD-612-12.
14. CONCRETE LIP CURB MAY BE OMITTED AT UNDERPASS, WHERE EROSION CONTROL IS NOT NECESSARY.

BEAM GUIDE RAIL
ATTACHMENTS

N.T.S.





NEW JERSEY DEPARTMENT OF TRANSPORTATION

CONSTRUCTION DETAILS

CD-612-15

CD-612-15.1


queue = \\CADPLT06\MRP06080 = 299,999\391.1000000 pen tble = Et\Nbridge\plot\pt\basio.tbl
date = 05-MAR-2004 10:21
ID = TPESWAN file = j:\road2\StdDet\od61216.dgn

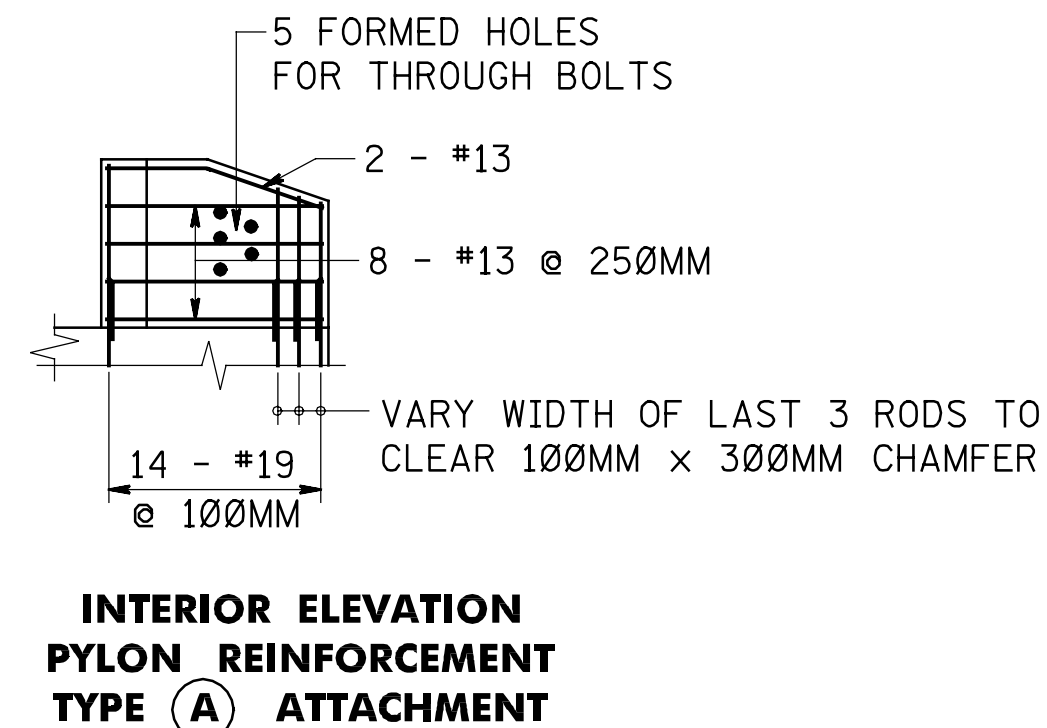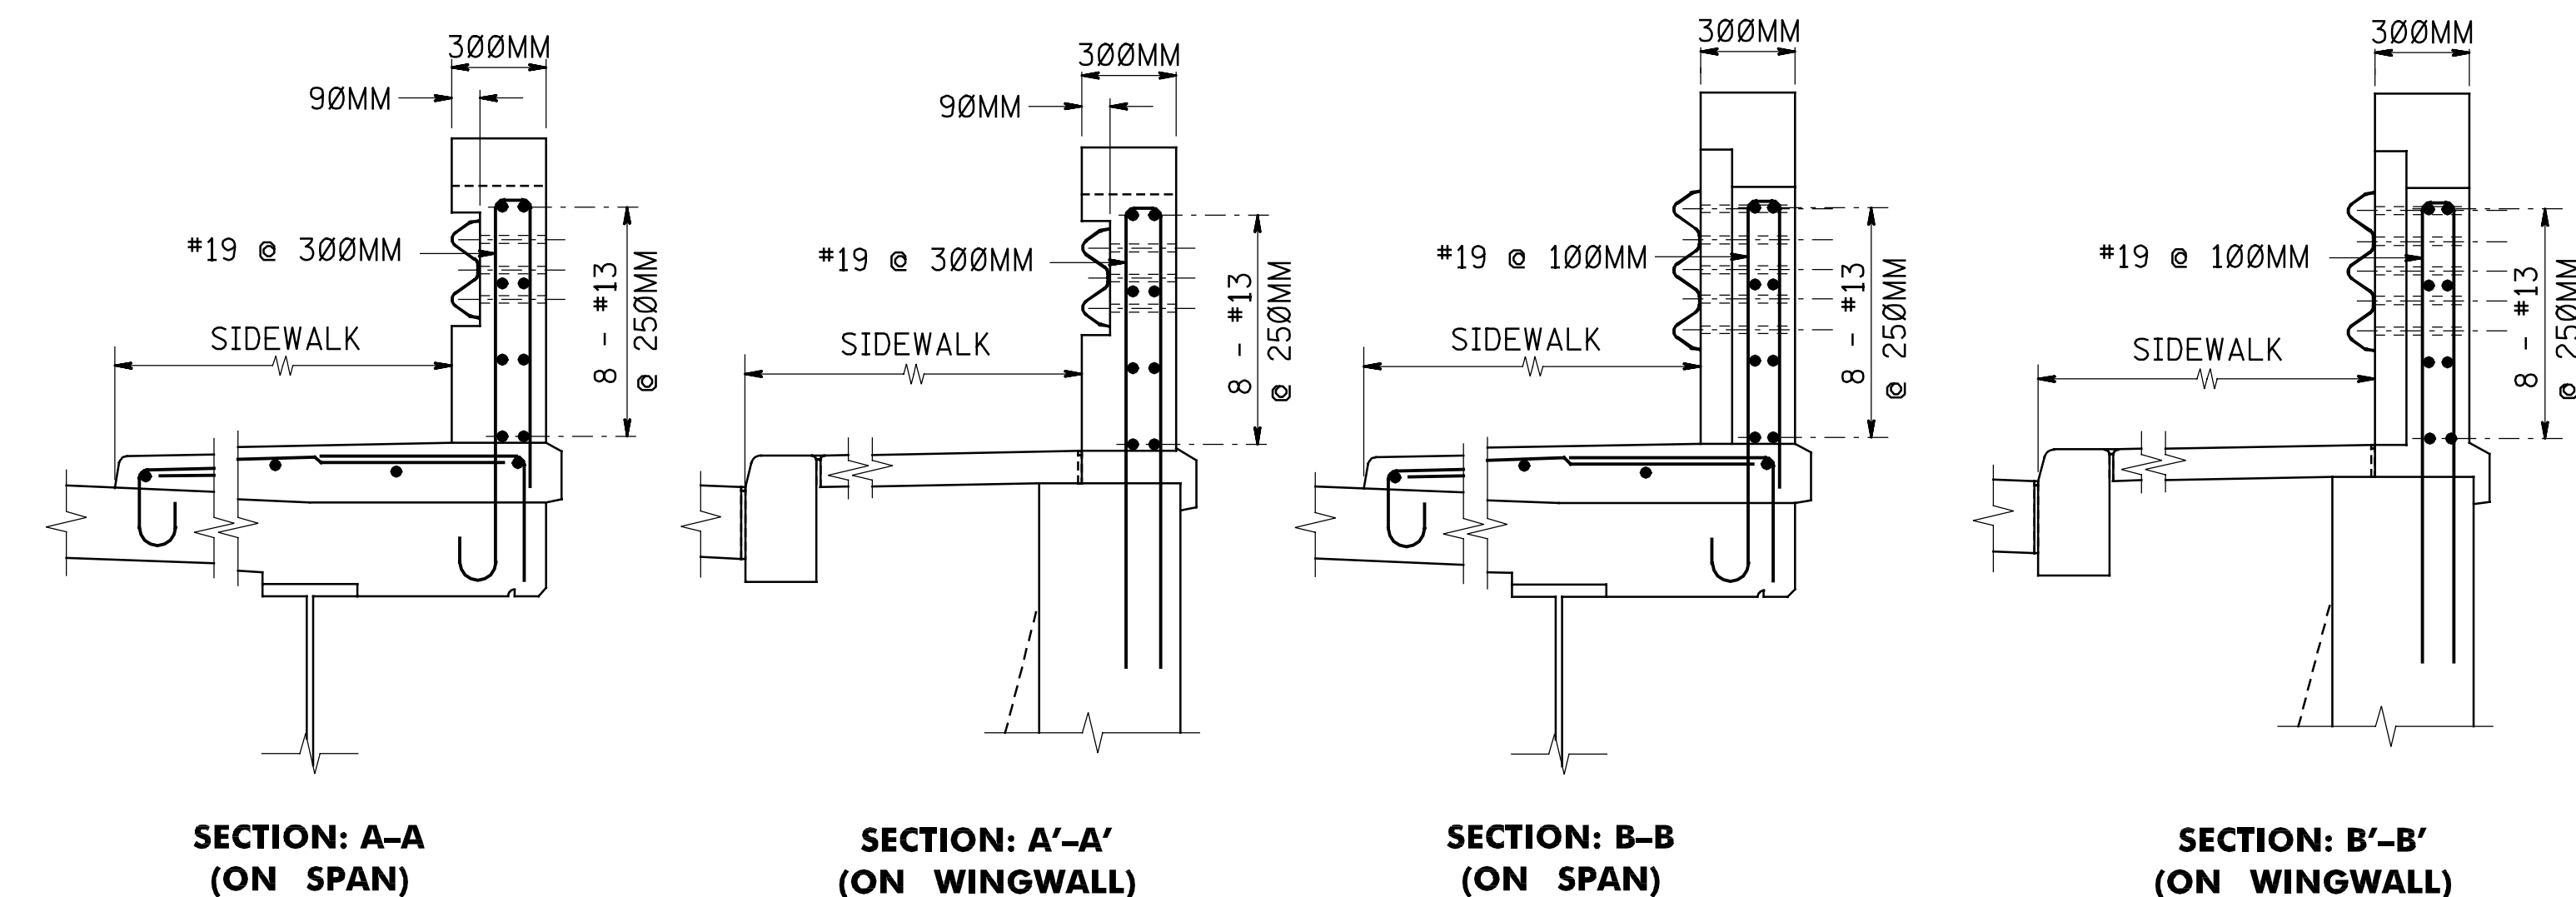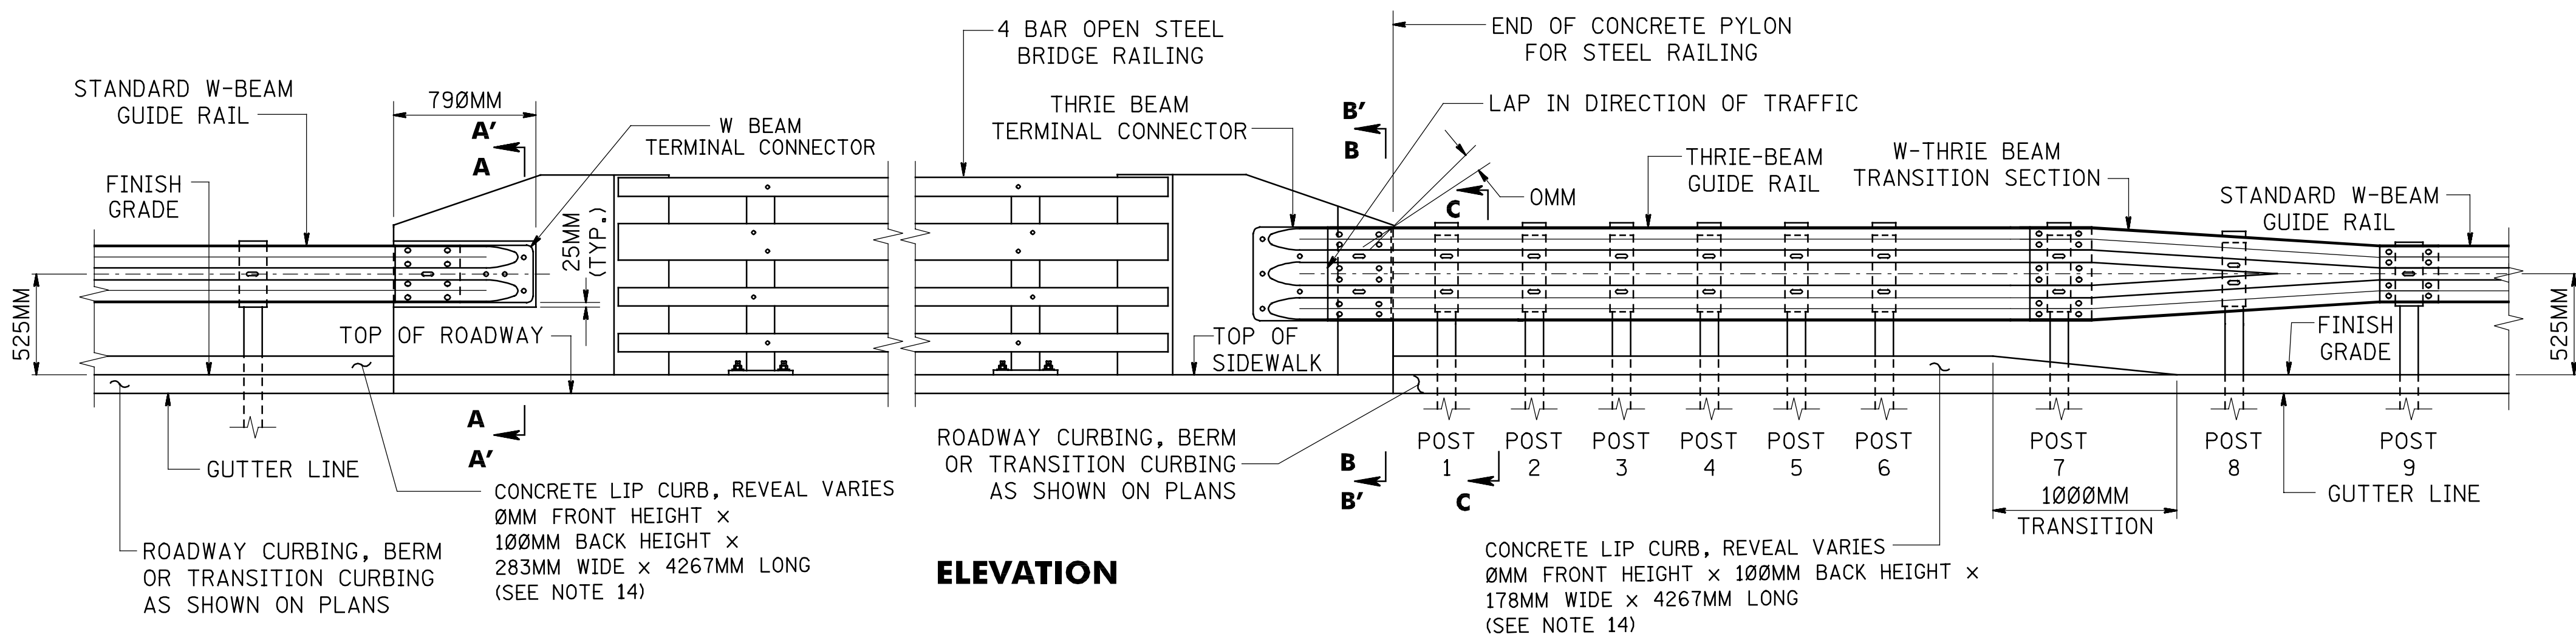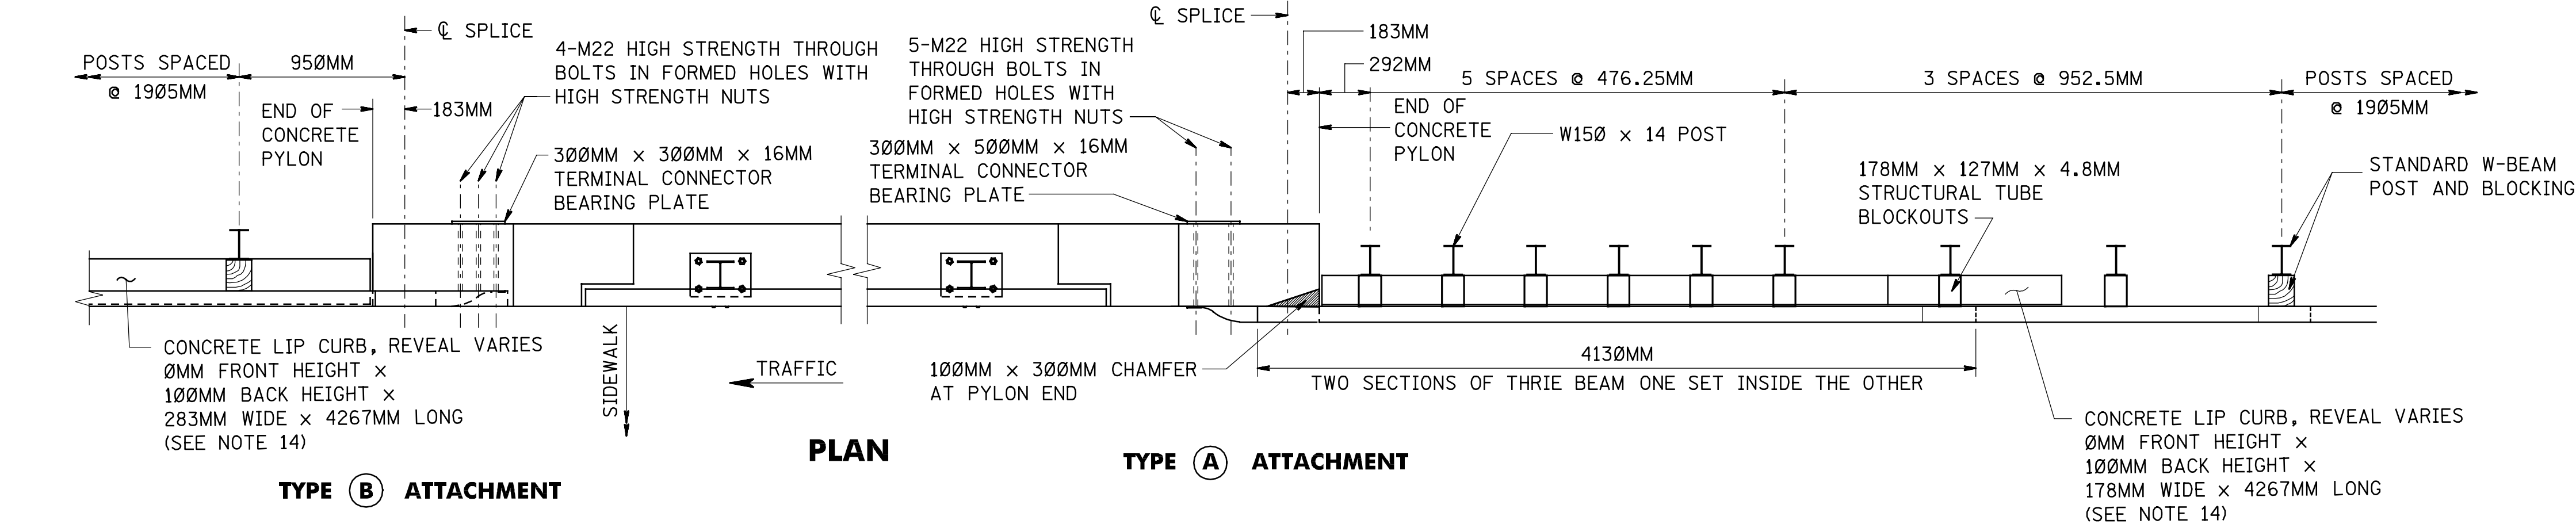

**GUIDE RAIL ATTACHMENT - NEW CONSTRUCTION
(SIDEWALK WITH STEEL RAILING)**

**BEAM GUIDE RAIL
ATTACHMENTS**

N.T.S.

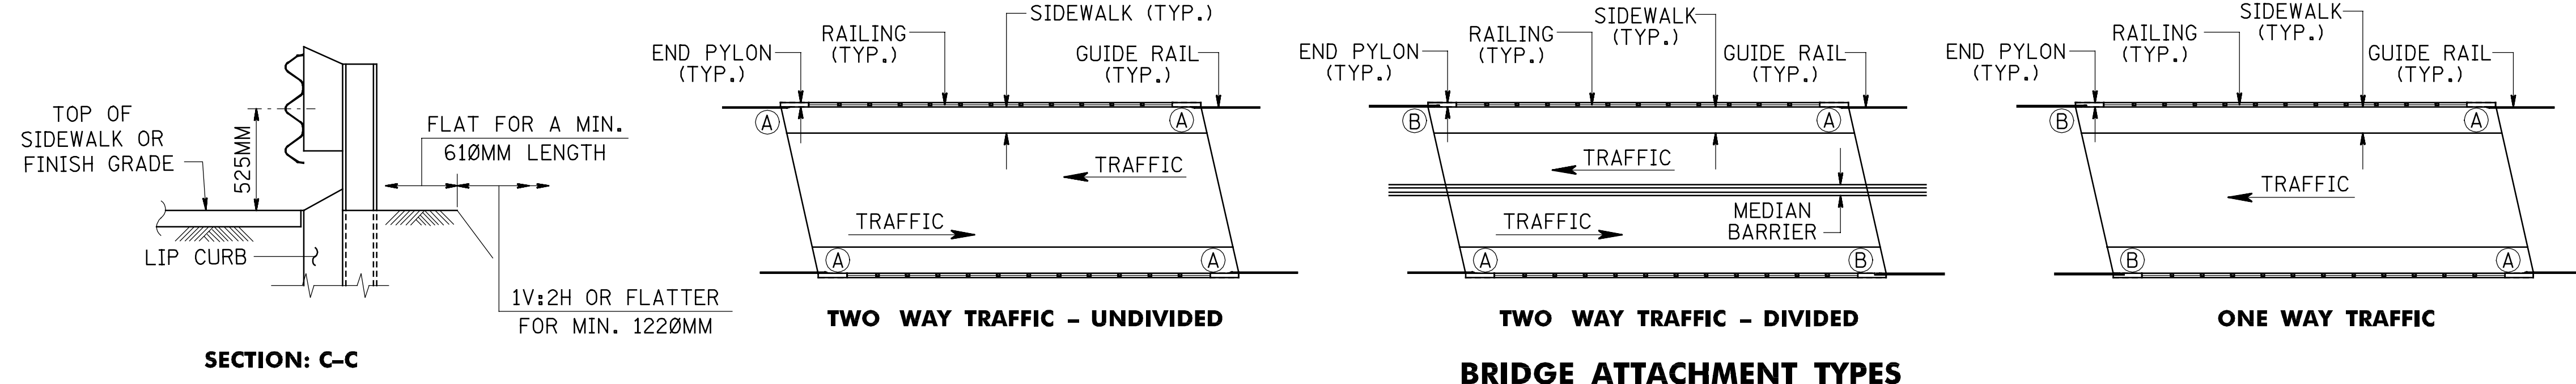

- NOTES:**
- THIS GUIDE RAIL TRANSITION IS APPROPRIATE FOR CONNECTION TO A VERTICAL CONCRETE SHAPE.
 - FOR RECOMMENDED ATTACHMENT TYPE, REFER TO "BRIDGE ATTACHMENT TYPES", THIS SHEET.
 - ALL CROSS SLOPES BETWEEN THE PAVEMENT EDGE AND POSTS SHALL BE 1V:10H OR FLATTER.
 - EMBANKMENT MATERIAL CONFORMING TO THE NJDOT STANDARD SPECIFICATIONS SECTION 203 SHALL EXTEND FLAT BEHIND THE POSTS AT LEAST 610MM AT WHICH POINT A SLOPE OF NO STEEPER THAN 1V:2H SHOULD EXTEND A MINIMUM OF 1220MM FURTHER.
 - CONCRETE PYLONS TO BE CONSTRUCTED AT ALL ENDS OF STEEL RAILING. ATTACH GUIDE RAIL TO THE PYLONS.
 - AT TYPE A ATTACHMENTS, THRIE BEAM RAIL ELEMENT WILL REQUIRE ADDITIONAL POST MOUNTING HOLES FOR POST #1, 3 & 5. CAUTION, HOLES ARE TO BE SHOP PUNCHED OR DRILLED BEFORE GALVANIZATION. NO FIELD DRILLING IS PERMITTED.
 - POSTS 1 THRU 7 SHALL BE 2175MM LONG WITH 1470MM POST EMBEDMENT. POST 8 SHALL BE 2035MM LONG WITH 1378MM POST EMBEDMENT. POST 9 SHALL BE 2035MM LONG WITH 1330MM POST EMBEDMENT.
 - LOCATE CONDUIT AT END OF PYLON SO AS NOT TO INTERFERE WITH GUIDE RAIL POST SPACING.
 - LOCATE DRAINAGE INLETS AND ELECTRIC JUNCTION BOXES ON APPROACHES SO AS NOT TO INTERFERE WITH GUIDE RAIL POST SPACING.
 - STRUCTURAL STEEL PLATES AND SHAPES SHALL CONFORM TO AASHTO M270M AND SHALL BE GALVANIZED AS PER AASHTO M111M.
 - HIGH STRENGTH STEEL BOLTS, NUTS AND WASHERS SHALL CONFORM TO AASHTO M164M. ZINC COATED BOLTS, NUTS AND WASHERS SHALL BE TREATED ACCORDING TO AASHTO M232M.
 - THE THICKNESS OF THRIE-BEAM, W-BEAM AND W-THRIE BEAM TRANSITION SHALL BE 2.75MM.
 - FOR ADDITIONAL THRIE BEAM AND W-BEAM DETAILS REFER TO CD-605-1.9, CD-612-1, CD-612-3, AND CD-612-12.
 - CONCRETE LIP CURB MAY BE OMITTED AT UNDERPASS, WHERE EROSION CONTROL IS NOT NECESSARY.

BD03D-04 - ADDITION OF NOTE NO. 14
BD01D-4 - ORIGINAL SHEET

NEW JERSEY DEPARTMENT OF TRANSPORTATION

CONSTRUCTION DETAILS

CD-612-16.1